

General Notes


1. DRIVEWAY BUILDUP:
 12" - TYPE A GRAVEL
 2" - 12.5mm BASE COURSE
 1" - 9.5mm SURFACE
2. BOX CUT BUILDUP:
 15" - TYPE D GRAVEL
 3" - TYPE A GRAVEL
 2" - 12.5mm BASE COURSE
 1.5" - 9.5mm SURFACE
3. SIDEWALK BUILDUP:
 12" - TYPE A GRAVEL
 1" - 9.5mm BASE COURSE
 1" - 9.5mm SURFACE
4. NEW DRAINAGE INFRASTRUCTURE
 DEPICTED IN BLUE

No.	Revision/Issue	Date

Firm Name and Address

Project Name and Address
 2025 RECONSTRUCTION PROJECT
 GRANITE STREET
 AUBURN, ME

Project 2025 RECON 1	Sheet C01
Date 2/24/2025	
Scale 1:20	

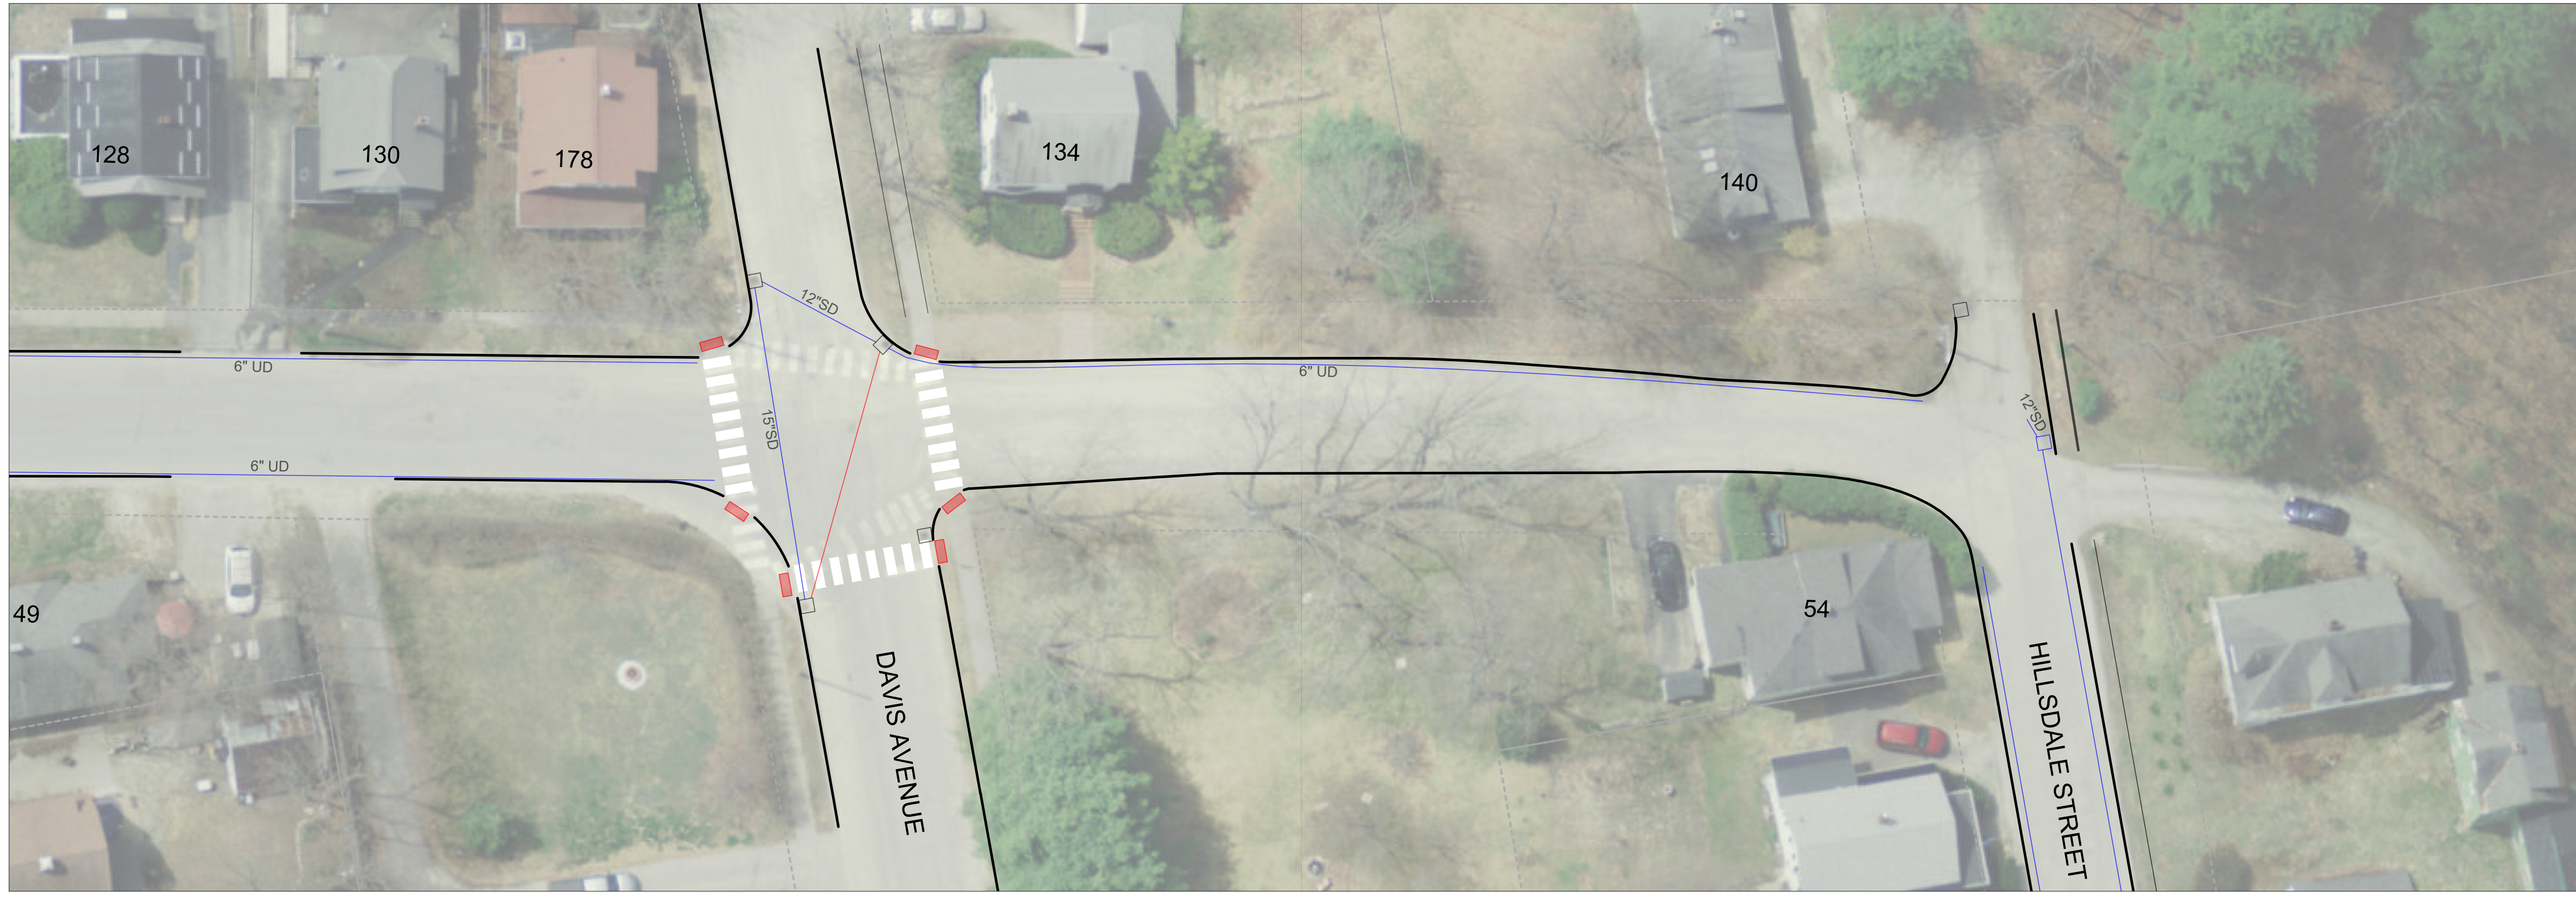

General Notes


1. DRIVEWAY BUILDUP:
 12" - TYPE A GRAVEL
 2" - 12.5mm BASE COURSE
 1" - 9.5mm SURFACE
2. BOX CUT BUILDUP:
 15" - TYPE D GRAVEL
 3" - TYPE A GRAVEL
 2" - 12.5mm BASE COURSE
 1.5" - 9.5mm SURFACE
3. SIDEWALK BUILDUP:
 12" - TYPE A GRAVEL
 1" - 9.5mm BASE COURSE
 1" - 9.5mm SURFACE
4. NEW DRAINAGE INFRASTRUCTURE
 DEPICTED IN **BLUE**

No.	Revision/Issue	Date

Firm Name and Address

Project Name and Address
 2025 RECONSTRUCTION PROJECT
 GRANITE ST
 AUBURN, ME

Project 2025 RECON 1	Sheet C02
Date 2/24/2025	C02
Scale 1:20	

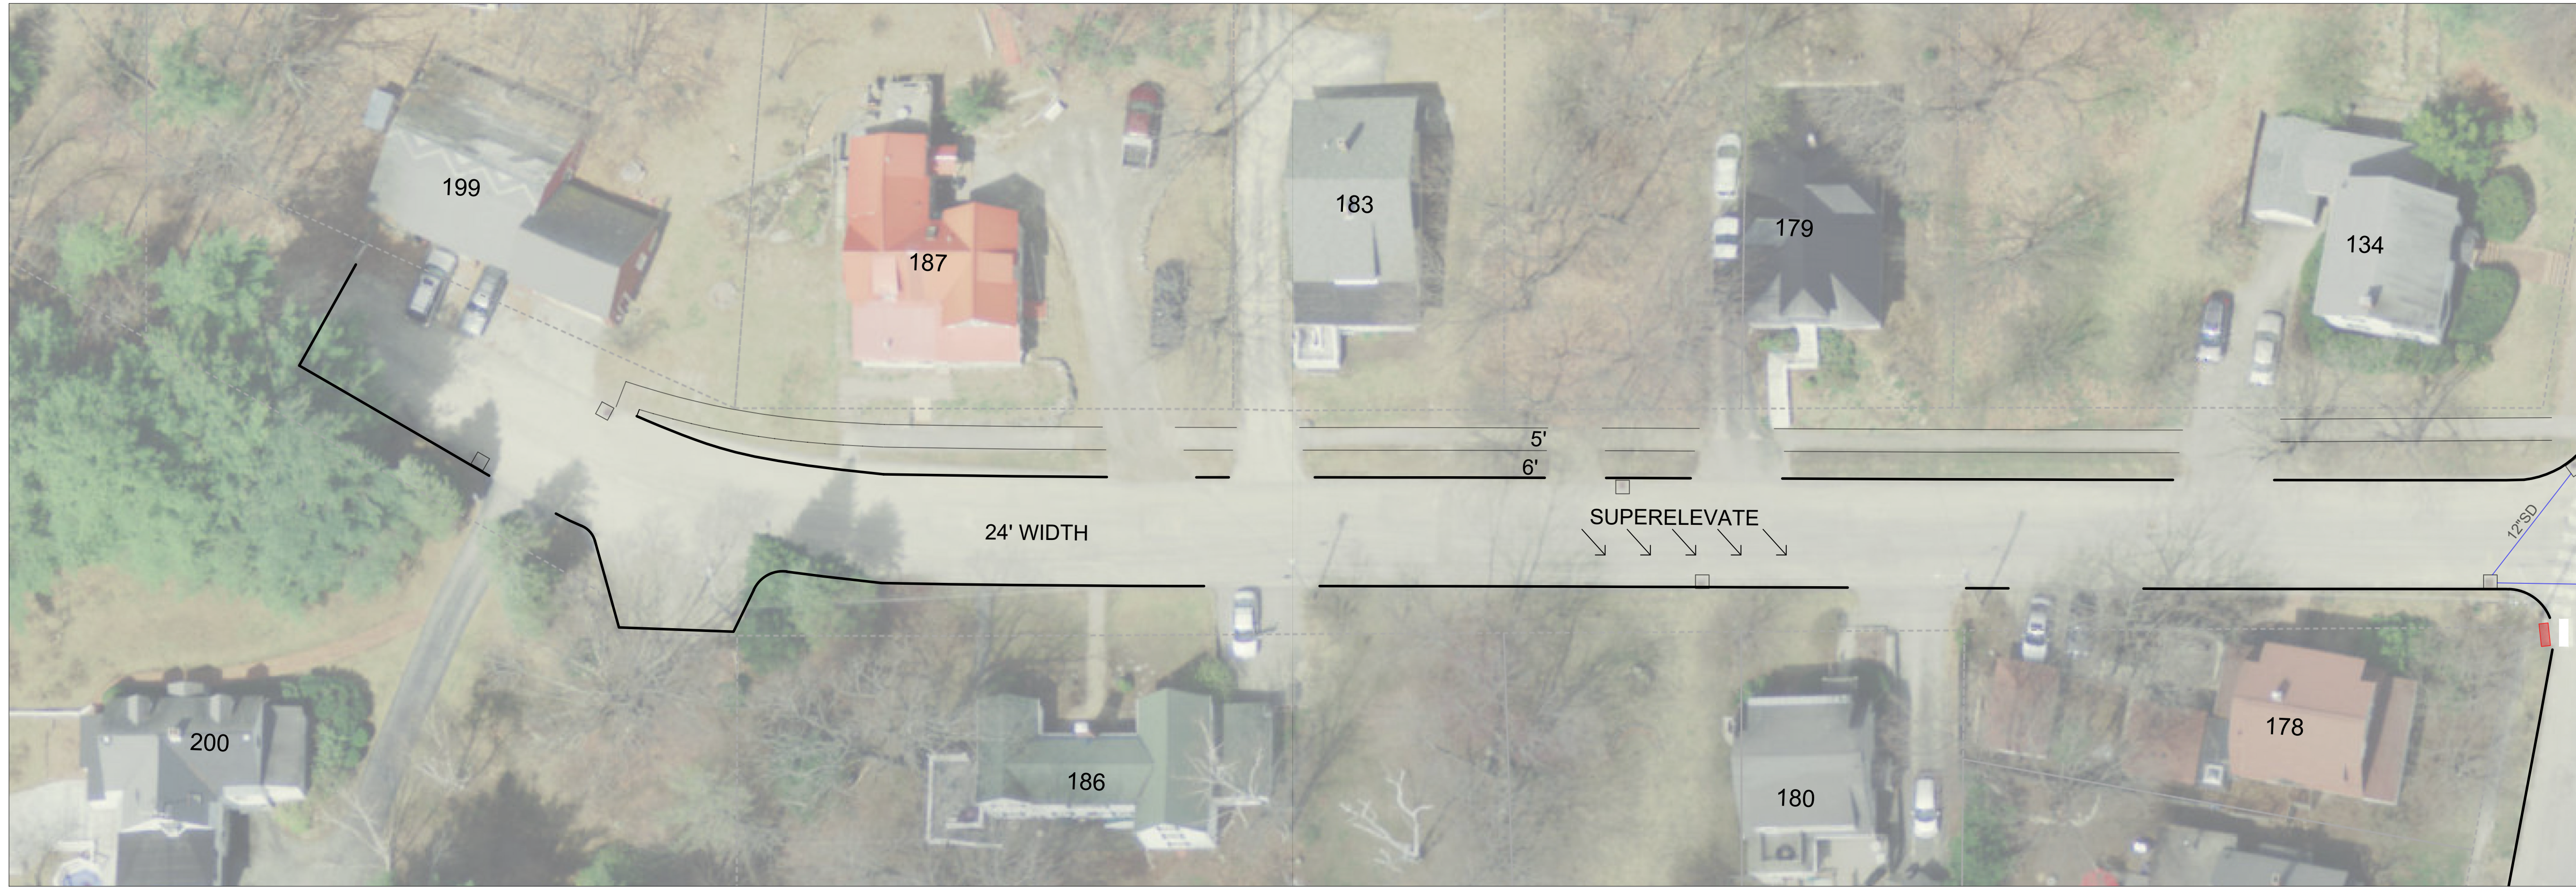

General Notes

1. DRIVEWAY BUILDUP:
 12" - TYPE A GRAVEL
 2" - 12.5mm BASE COURSE
 1" - 9.5mm SURFACE
2. BOX CUT BUILDUP:
 15" - TYPE D GRAVEL
 3" - TYPE A GRAVEL
 2" - 12.5mm BASE COURSE
 1.5" - 9.5mm SURFACE
3. SIDEWALK BUILDUP:
 12" - TYPE A GRAVEL
 1" - 9.5mm BASE COURSE
 1" - 9.5mm SURFACE
4. NEW DRAINAGE INFRASTRUCTURE
 DEPICTED IN BLUE

No.	Revision/Issue	Date

Firm Name and Address

Project Name and Address
 2025 RECONSTRUCTION PROJECT
 DAVIS AVE
 AUBURN, ME

Project 2025 RECON 1	Sheet
Date 2/24/2025	C03
Scale 1:20	



General Notes

1. DRIVEWAY BUILDUP:
 12" - TYPE A GRAVEL
 2" - 12.5mm BASE COURSE
 1" - 9.5mm SURFACE
2. BOX CUT BUILDUP:
 15" - TYPE D GRAVEL
 3" - TYPE A GRAVEL
 2" - 12.5mm BASE COURSE
 1.5" - 9.5mm SURFACE
3. SIDEWALK BUILDUP:
 12" - TYPE A GRAVEL
 1" - 9.5mm BASE COURSE
 1" - 9.5mm SURFACE
4. NEW DRAINAGE INFRASTRUCTURE
 DEPICTED IN BLUE

No.	Revision/Issue	Date

Firm Name and Address

Project Name and Address
 2025 RECONSTRUCTION PROJECT
 DAVIS AVE
 AUBURN, ME

Project 2025 RECON 1	Sheet C04
Date 2/24/2025	
Scale 1:20	



General Notes

1. DRIVEWAY BUILDUP:
 12" - TYPE A GRAVEL
 2" - 12.5mm BASE COURSE
 1" - 9.5mm SURFACE
2. BOX CUT BUILDUP
 15" - TYPE D GRAVEL
 3" - TYPE A GRAVEL
 2" - 12.5mm BASE COURSE
 1.5" - 9.5mm SURFACE
3. SIDEWALK BUILDUP:
 12" - TYPE A GRAVEL
 1" - 9.5mm BASE COURSE
 1" - 9.5mm SURFACE
4. NEW DRAINAGE INFRASTRUCTURE
 DEPICTED IN BLUE

No.	Revision/Issue	Date

Firm Name and Address

Project Name and Address
 2025 RECONSTRUCTION PROJECT
 HILLSDALE STREET
 AUBURN, ME

Project 2025 RECON 1	Sheet C05
Date 2/24/2025	C05
Scale 1:30	